




**GROUND FLOOR PLAN**  
SCALE 1:100  
FLOOR AREA: 61sq.m.

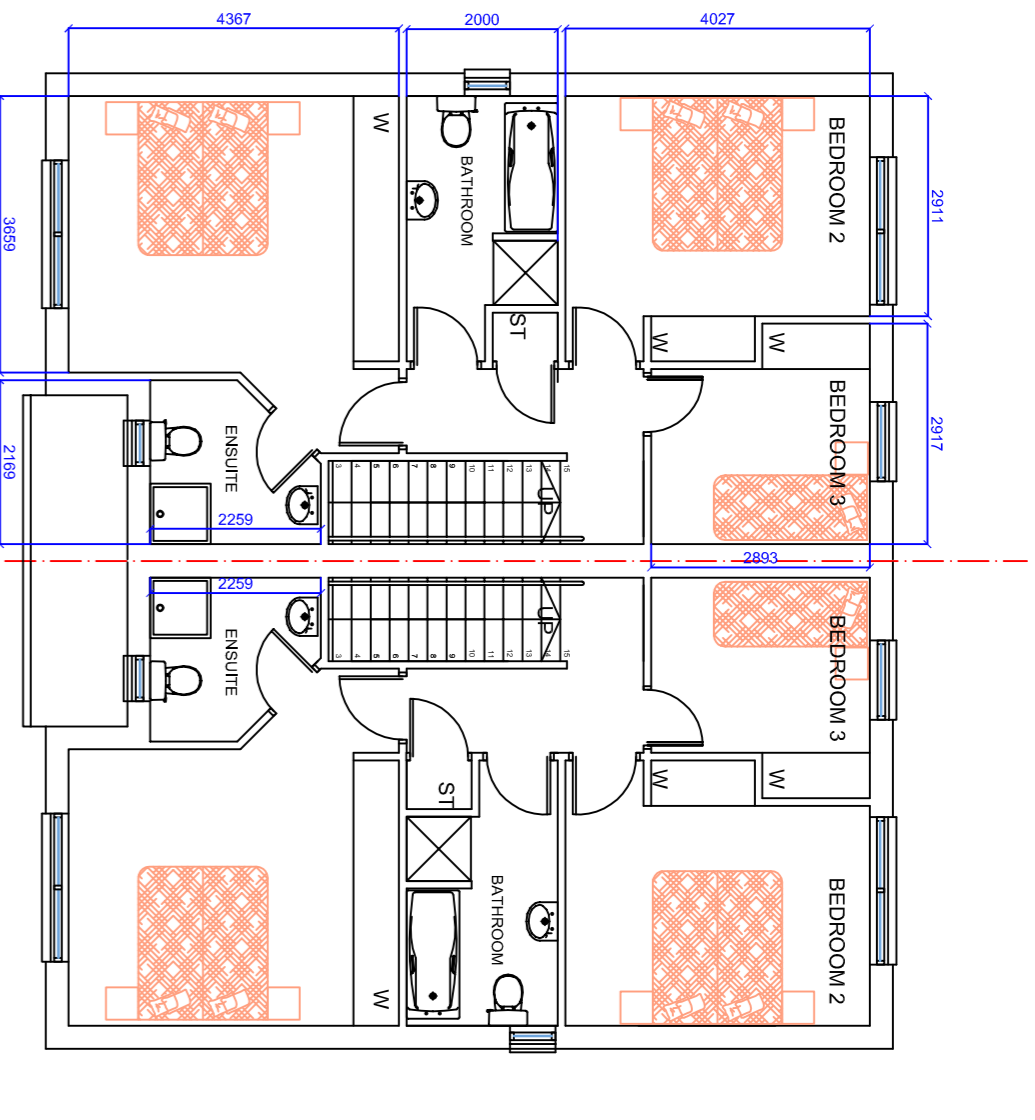


**FIRST FLOOR PLAN**  
SCALE 1:100  
FLOOR AREA: 58sq.m.

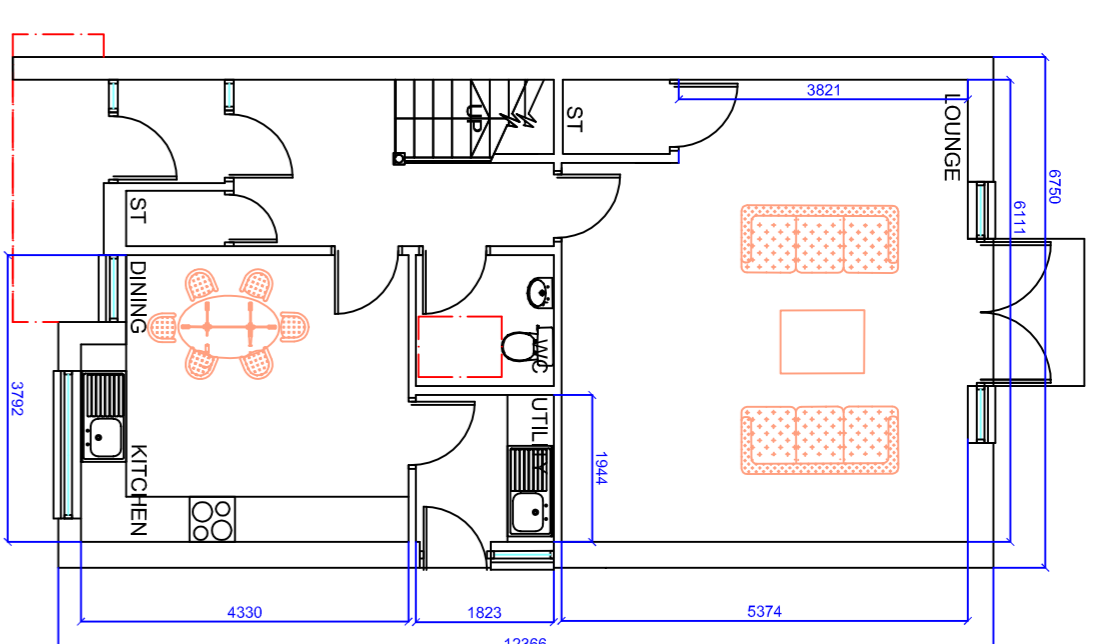


**GROUND FLOOR PLAN**  
SCALE 1:100  
FLOOR AREA: 70sq.m.

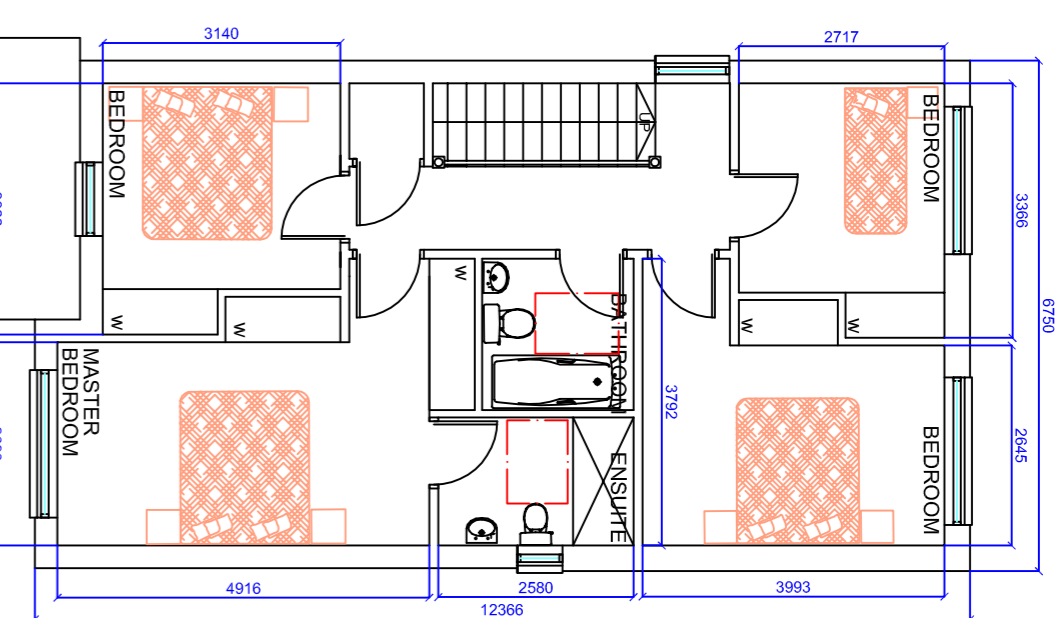


**FIRST FLOOR PLAN**  
SCALE 1:100  
FLOOR AREA: 66sq.m.

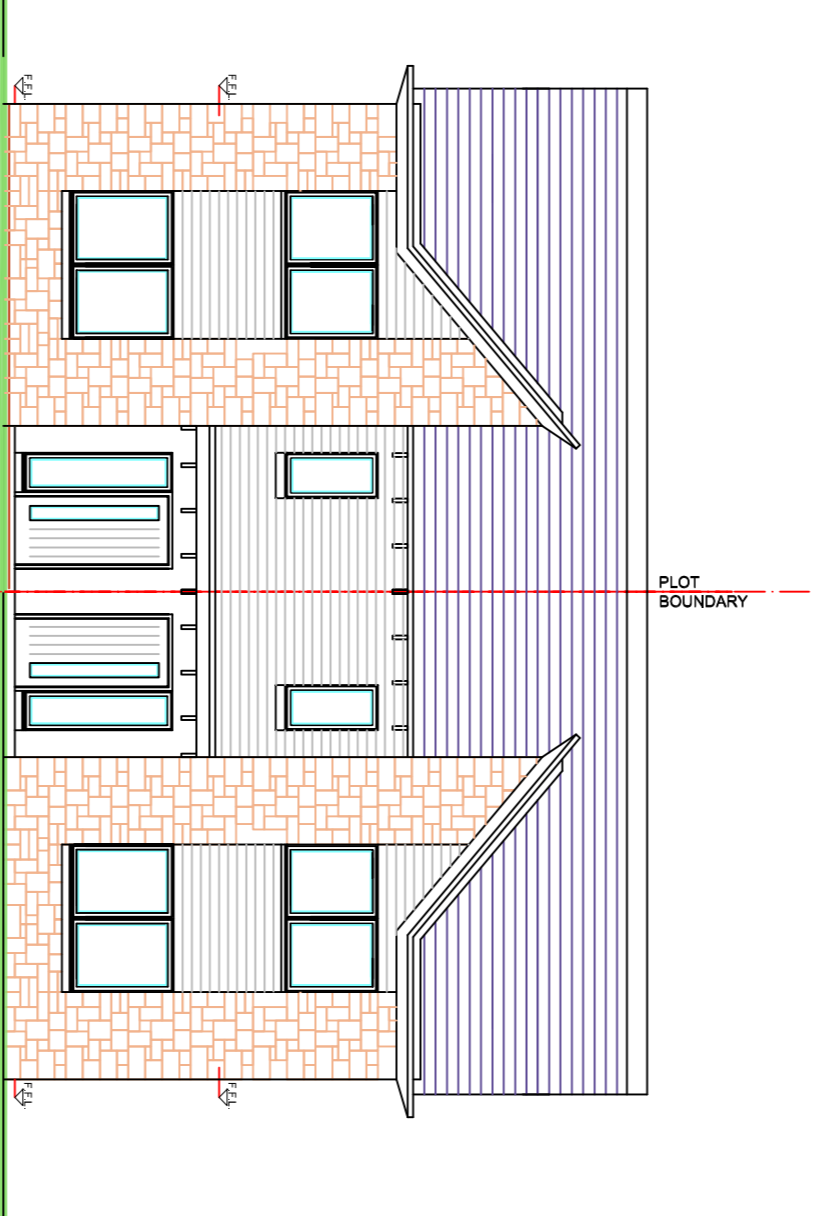


**WEST ELEVATION**  
SCALE 1:100

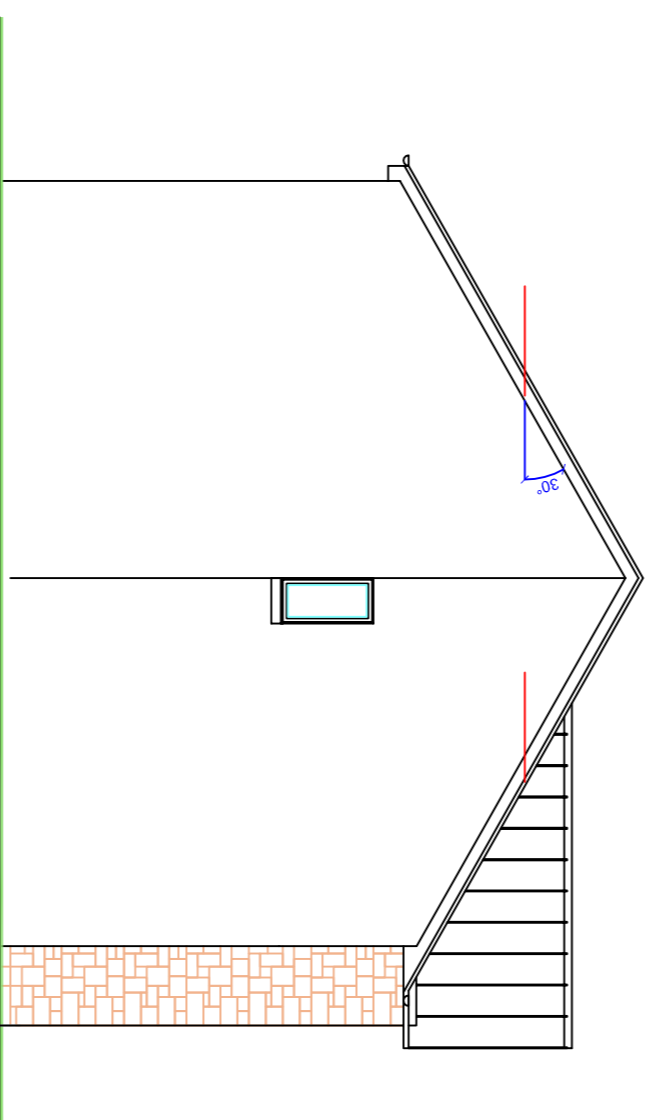


**NORTH ELEVATION**  
SCALE 1:100

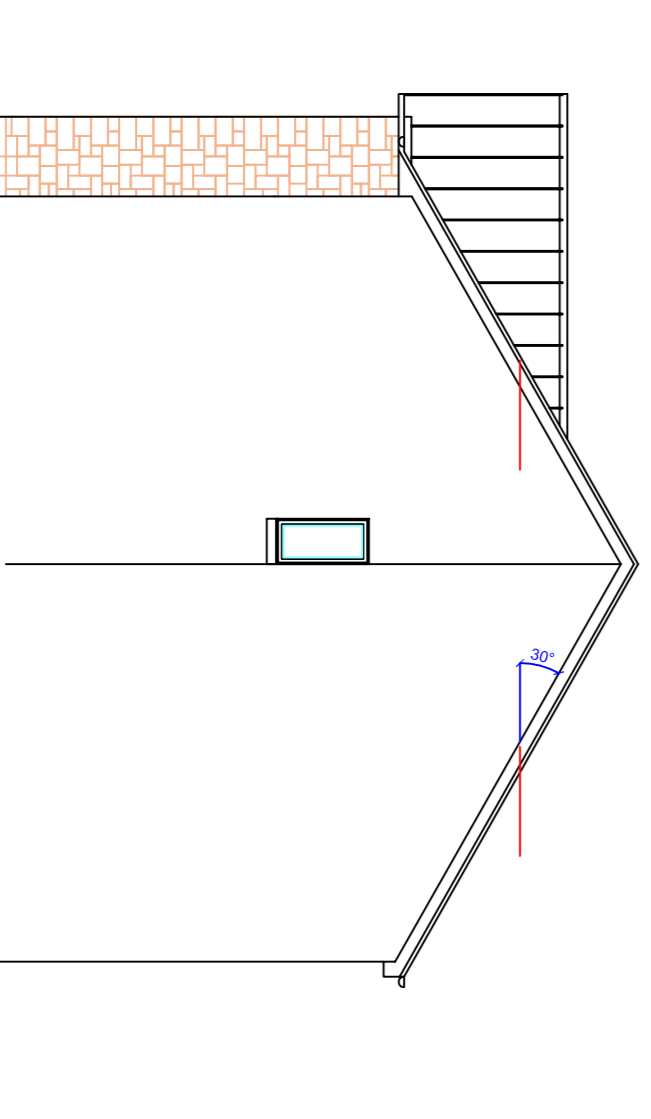


**SOUTH ELEVATION**  
SCALE 1:100

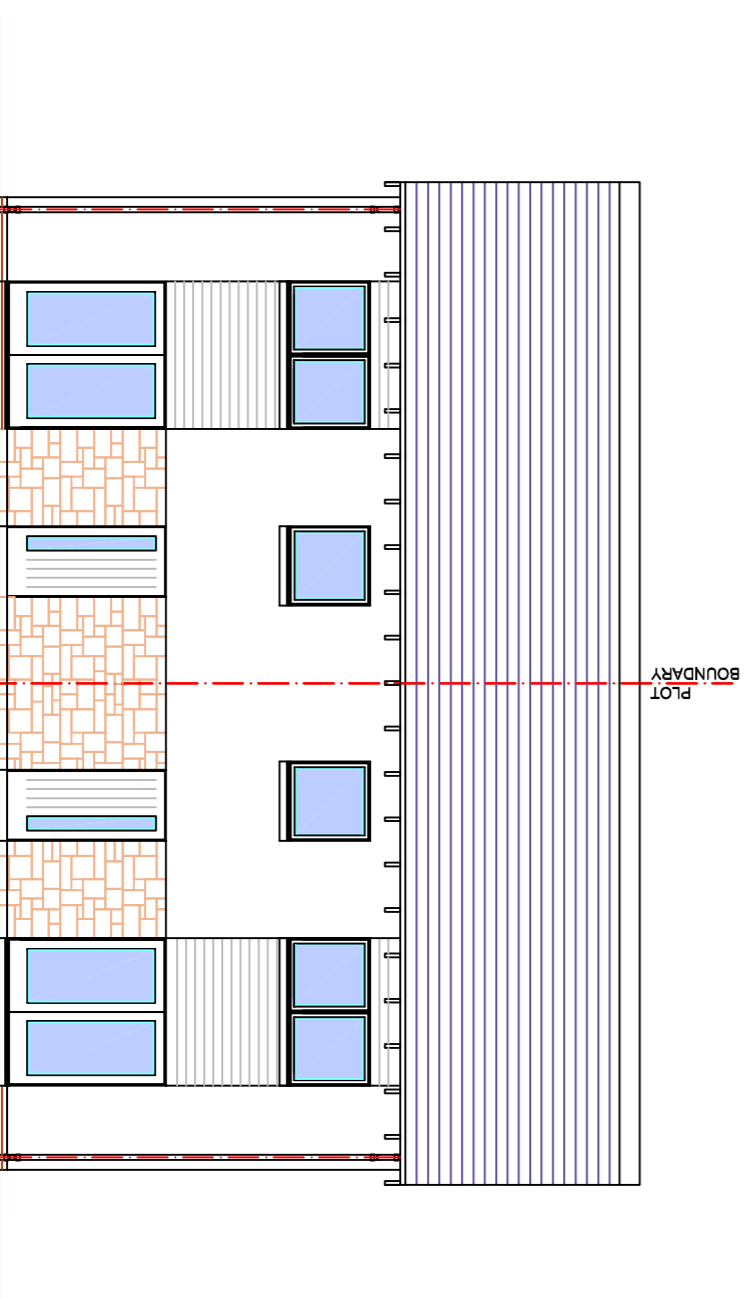


**EAST ELEVATION**  
SCALE 1:100

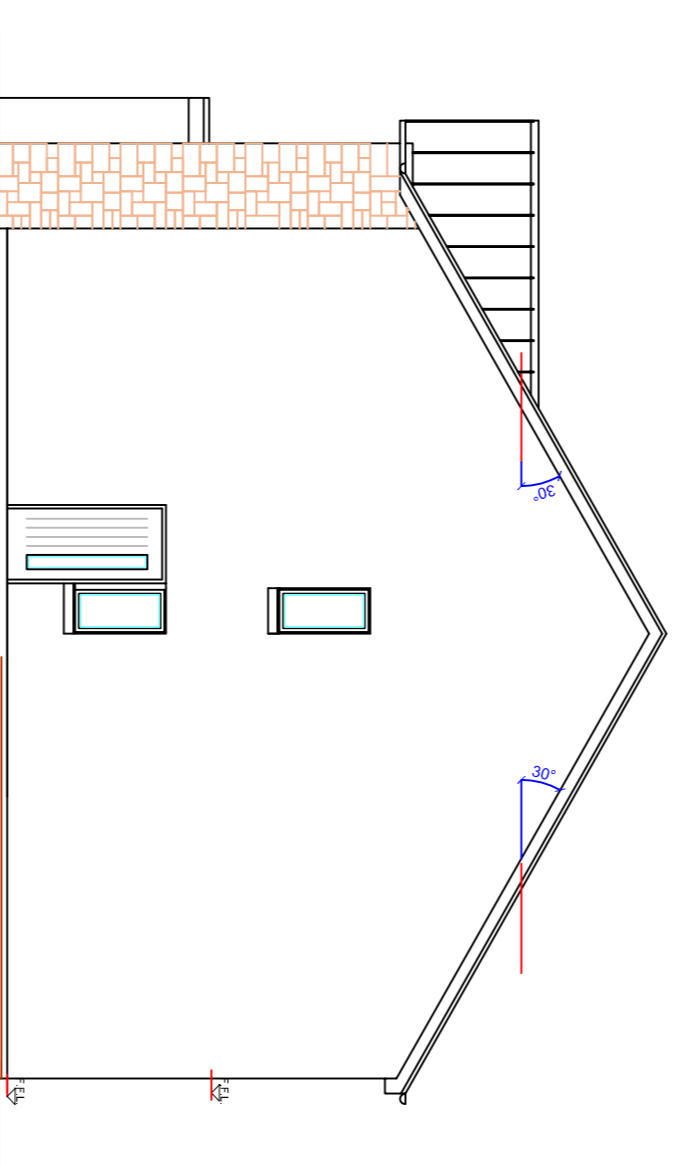


**WEST ELEVATION**  
SCALE 1:100

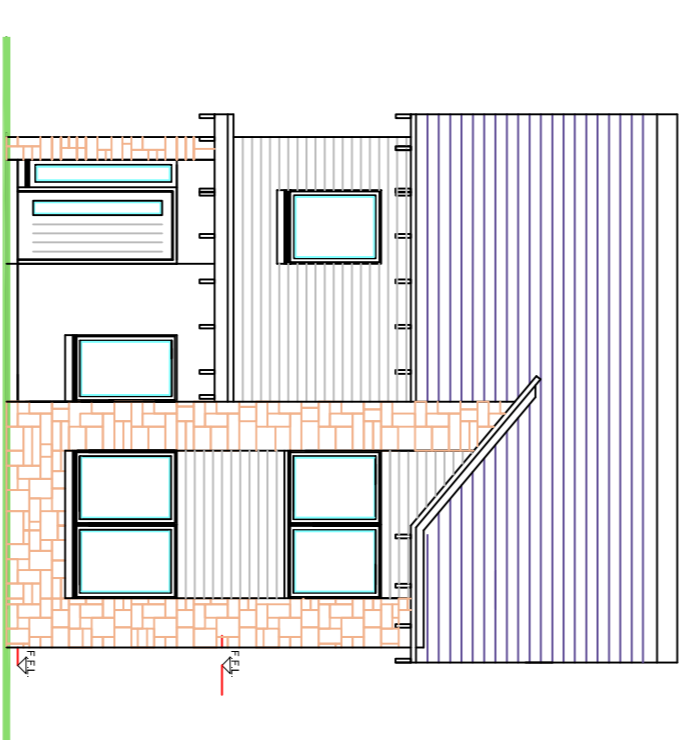

**NORTH ELEVATION**  
SCALE 1:100

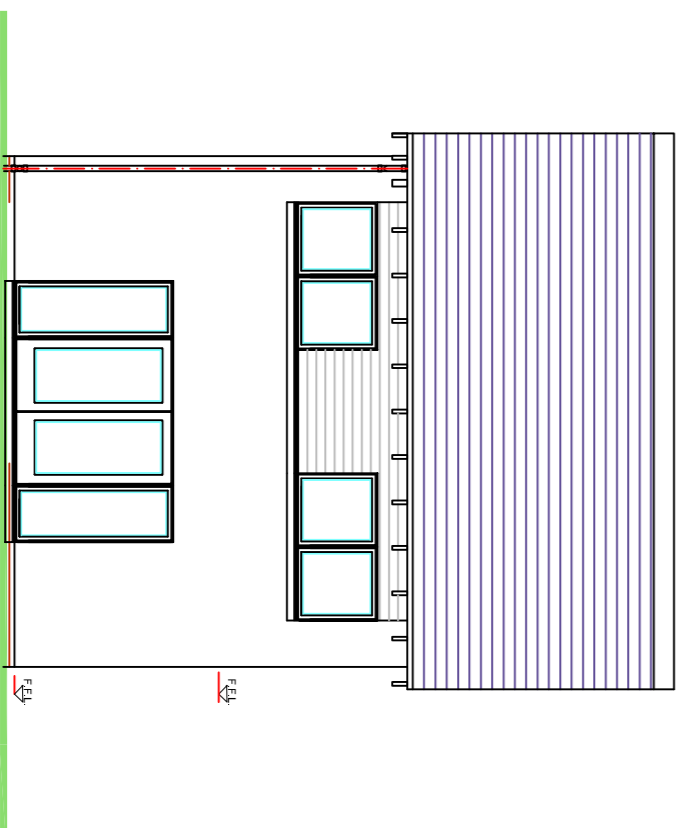

**SOUTH ELEVATION**  
SCALE 1:100

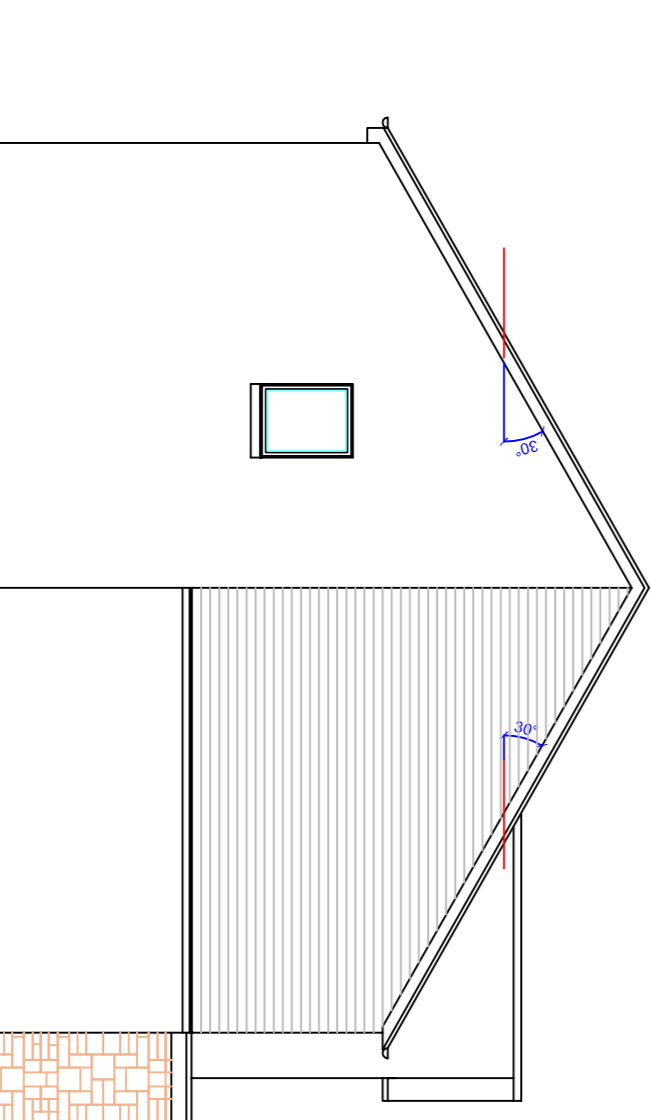

**EAST ELEVATION**  
SCALE 1:100



0 5 metres

DRAWING TO BE READ IN CONJUNCTION WITH STRUCTURAL ENGINEERS DETAILS AND SPECIFICATION. ENGINEERS DETAILS TO TAKE PRECEDENCE.

CONTRACTOR TO VERIFY ALL DIMENSIONS ON SITE.

ALL DIMENSIONS IN MILLIMETRES UNLESS STATED OTHERWISE.

CONTRACTOR NOT TO SCALE DIMENSIONS FROM DRAWINGS REFER TO ARCHITECT FOR DIMENSIONS IF NOT INDICATED ON THE DRAWING.



187 Strathmartine Road, Dundee, DD3 8BL  
t : 01382 531557 f : 01382 831598  
e : enquiries@arktx.co.uk

PROJECT TYPE  
PROPOSED RESIDENTIAL DEVELOPMENT AT  
REDFERLINE  
WEST FERRY  
GARDYNE DEVELOPMENTS

Element  
HOUSE TYPES PLANS AND ELEVATIONS

Date	Drawn By:
JUNE 2014	F.M.
Scale	CAD R&L
3000	
Project No.	Drawing No.
781	11
	Rev.
	A

**HOUSE TYPE 1**

GROUND FLOOR AREA: 62sq.m.  
FIRST FLOOR AREA: 53sq.m.

**HOUSE TYPE 2**

GROUND FLOOR AREA: 82sq.m.  
FIRST FLOOR AREA: 73sq.m.